


Location Plan:
Scale: 1:20000

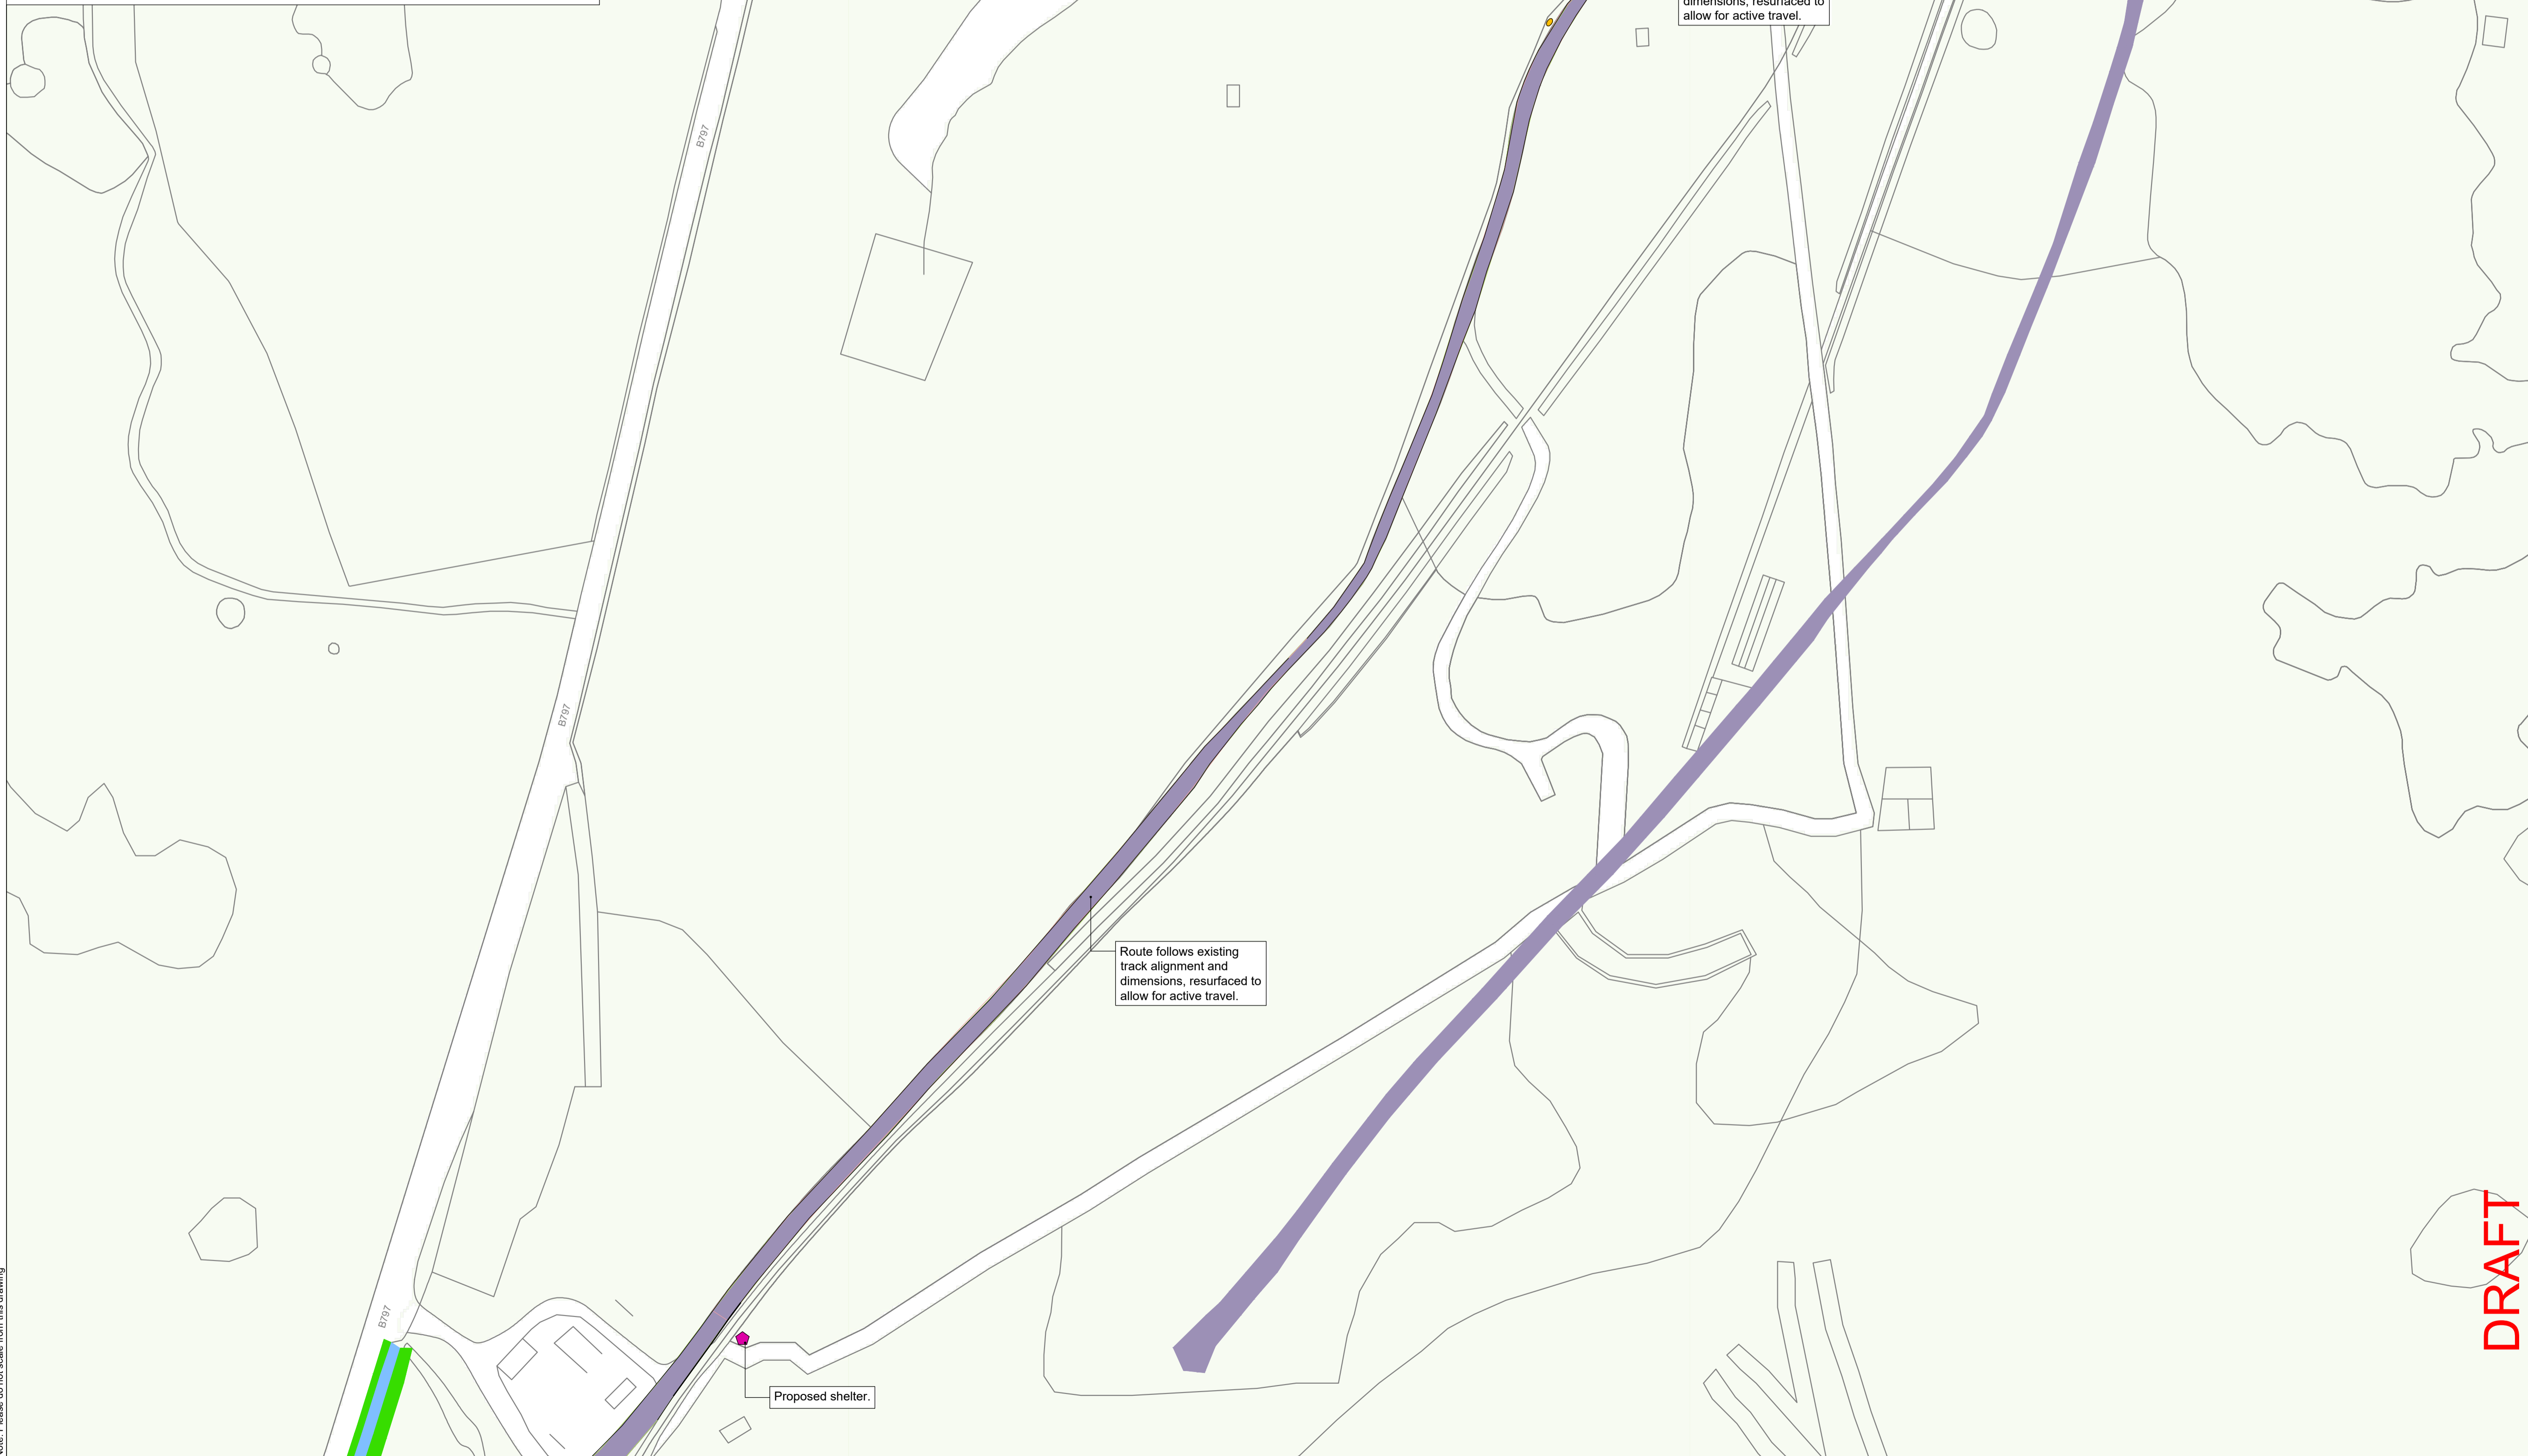

Pedestrian / cycle friendly gate - clear opening 1.1 metres. (To discourage quad bike access)

Gateway signage.

Seating / rest points.

Route follows existing track alignment and dimensions, resurfaced to allow for active travel.

Route follows existing track alignment and dimensions, resurfaced to allow for active travel.

Proposed shelter.

Note:
Do NOT scale from this drawing. Dimensions to be verified on site prior to works commencing.

Any discrepancies or errors must be brought to the attention of Ironside Farrar Ltd.

The drawings are to be read in conjunction with all relevant Landscape Architect, consultant and specialist drawings.


Drawings:
Reports:

- Legend:**
- Existing road
 - Minor road
 - Traffic calming
 - Proposed 'Make Your Way' Cycle Path
 - Alternative cycle route
 - Upgrade footpath/ track/ unadopted road
 - Existing trees/ woodland
 - Proposed tree planting
 - Grass verge
 - Habitat improvement
 - Moorland restoration
 - Gateway
 - Seating and rest stops

Revision	Date	Description	Initials
-	-	For Client Issue	-

IronsideFarrar
Environmental Consultants
5th Floor, 135 Buchanan Street, Glasgow G1 2JA
0141 230 2151 | glasgow@ironsidefarrar.com
EDINBURGH | GLASGOW | MANCHESTER

Project No. 40117
Project Name: Make Your Way Key Links Study
Leadhills to Wanlockhead
Client: Community Action Lanarkshire
Title: General Arrangement Plan (GA)
3 of 5

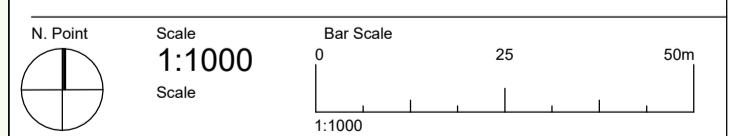

Date: 08.02.2021 A1
Paper Size: A1
Quality Assurance: ISO 9001:2015
S2S UKAS Certificate GB02/54539
Copyright Acknowledgement: Ordnance Survey © Crown Copyright 2020. All rights reserved. Licence No. AL100017956

Project	Origin	Location	Type	Role	Class	Number	Revision
40117	IFL	LW	DR	L	-	10-003	P01

DRAFT

Note: Please do not scale from this drawing